



A 3
6 0


Architecture 360
30, Triq it-Tliet Knejjes,
Balzan BZN 1307

info@a360.com.mt
+356 7906 0607
+356 9984 6288
+356 2166 9019

Architect & Civil Engineers
Structural Engineers
Quantity Surveyors
Project Managers

Notes

-  Existing - to demolish
-  Proposed - to construct

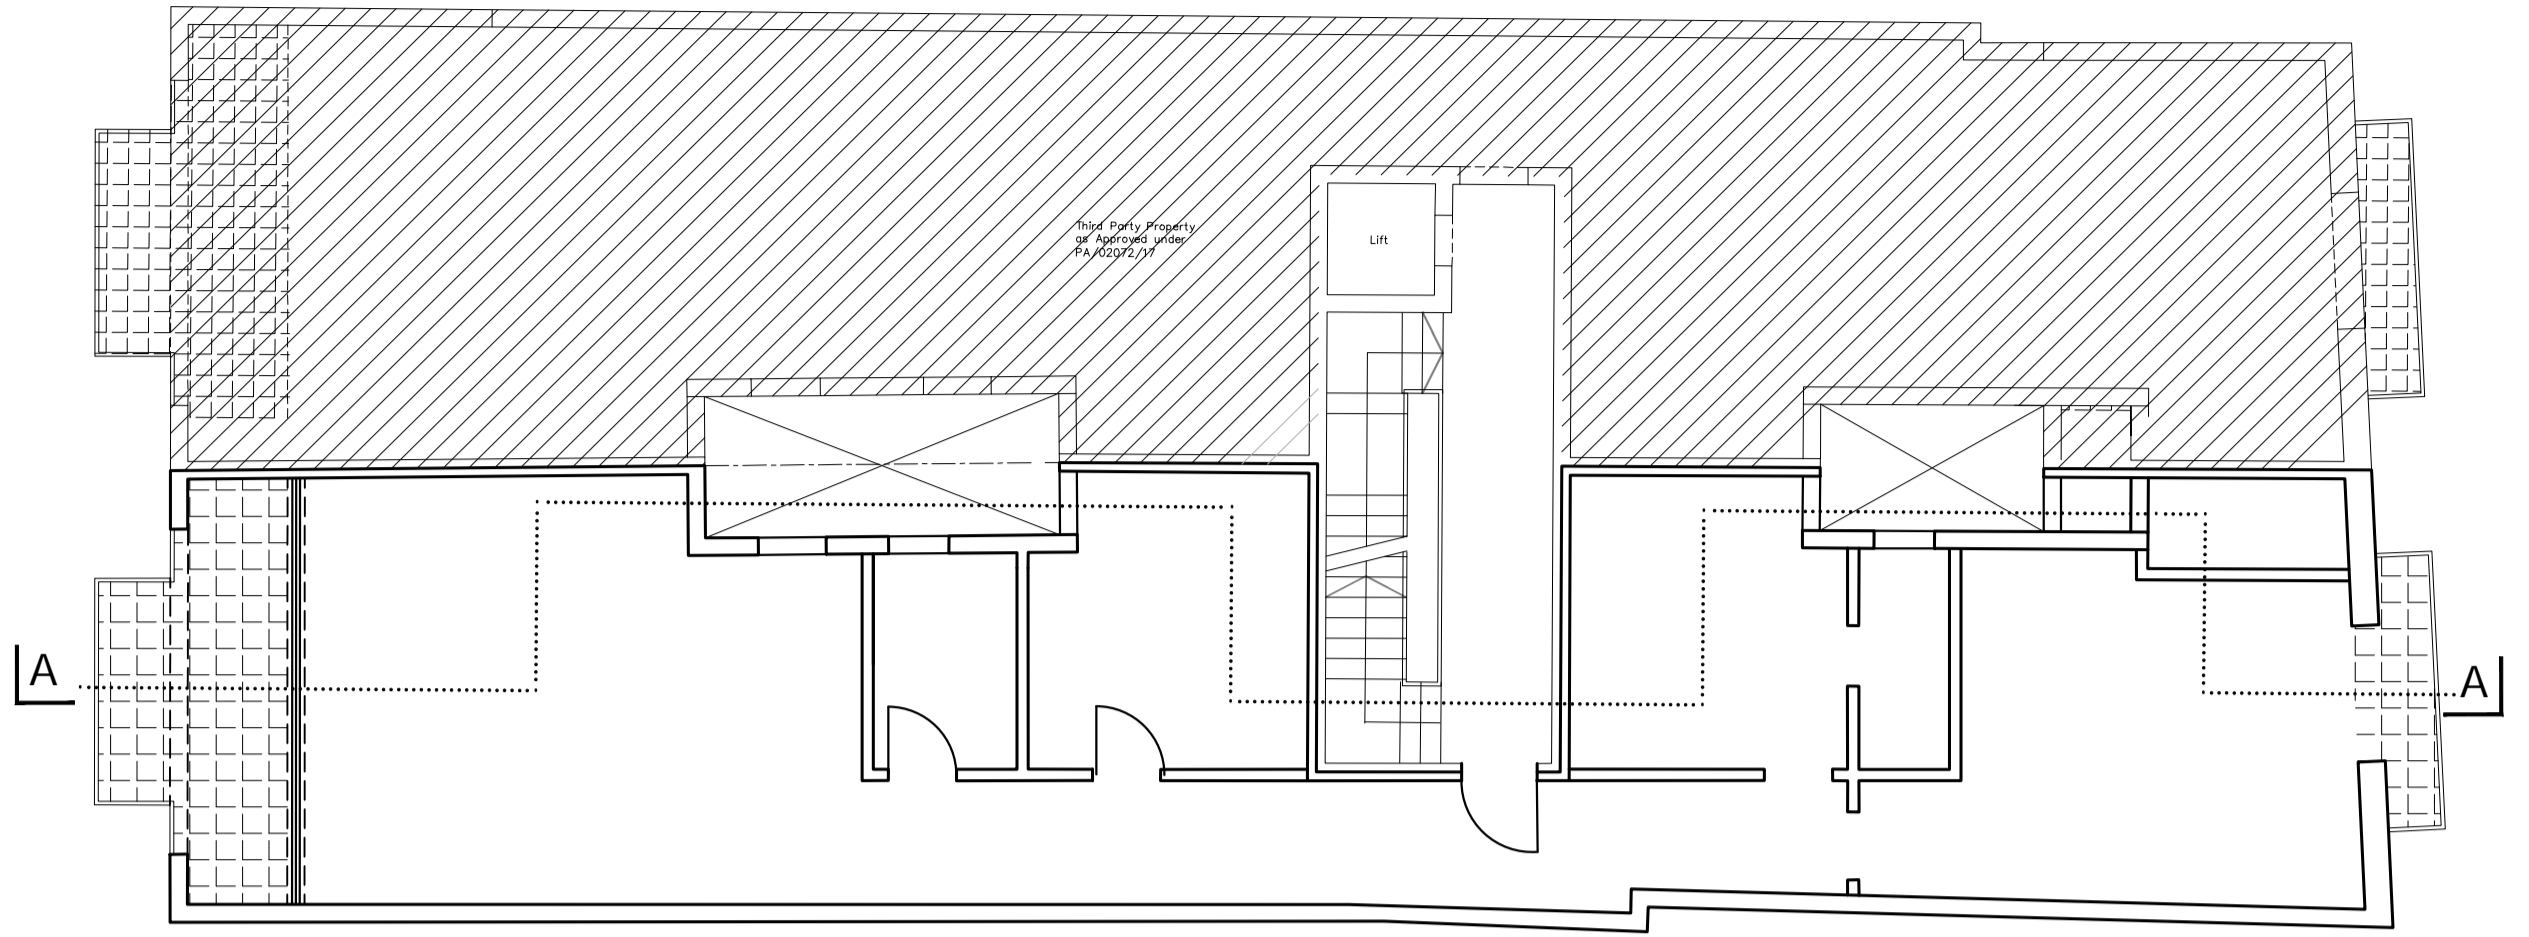


A01 EXISTING FIFTH FLOOR
01 SCALE 1:100

0


5m

10m

[1:100]

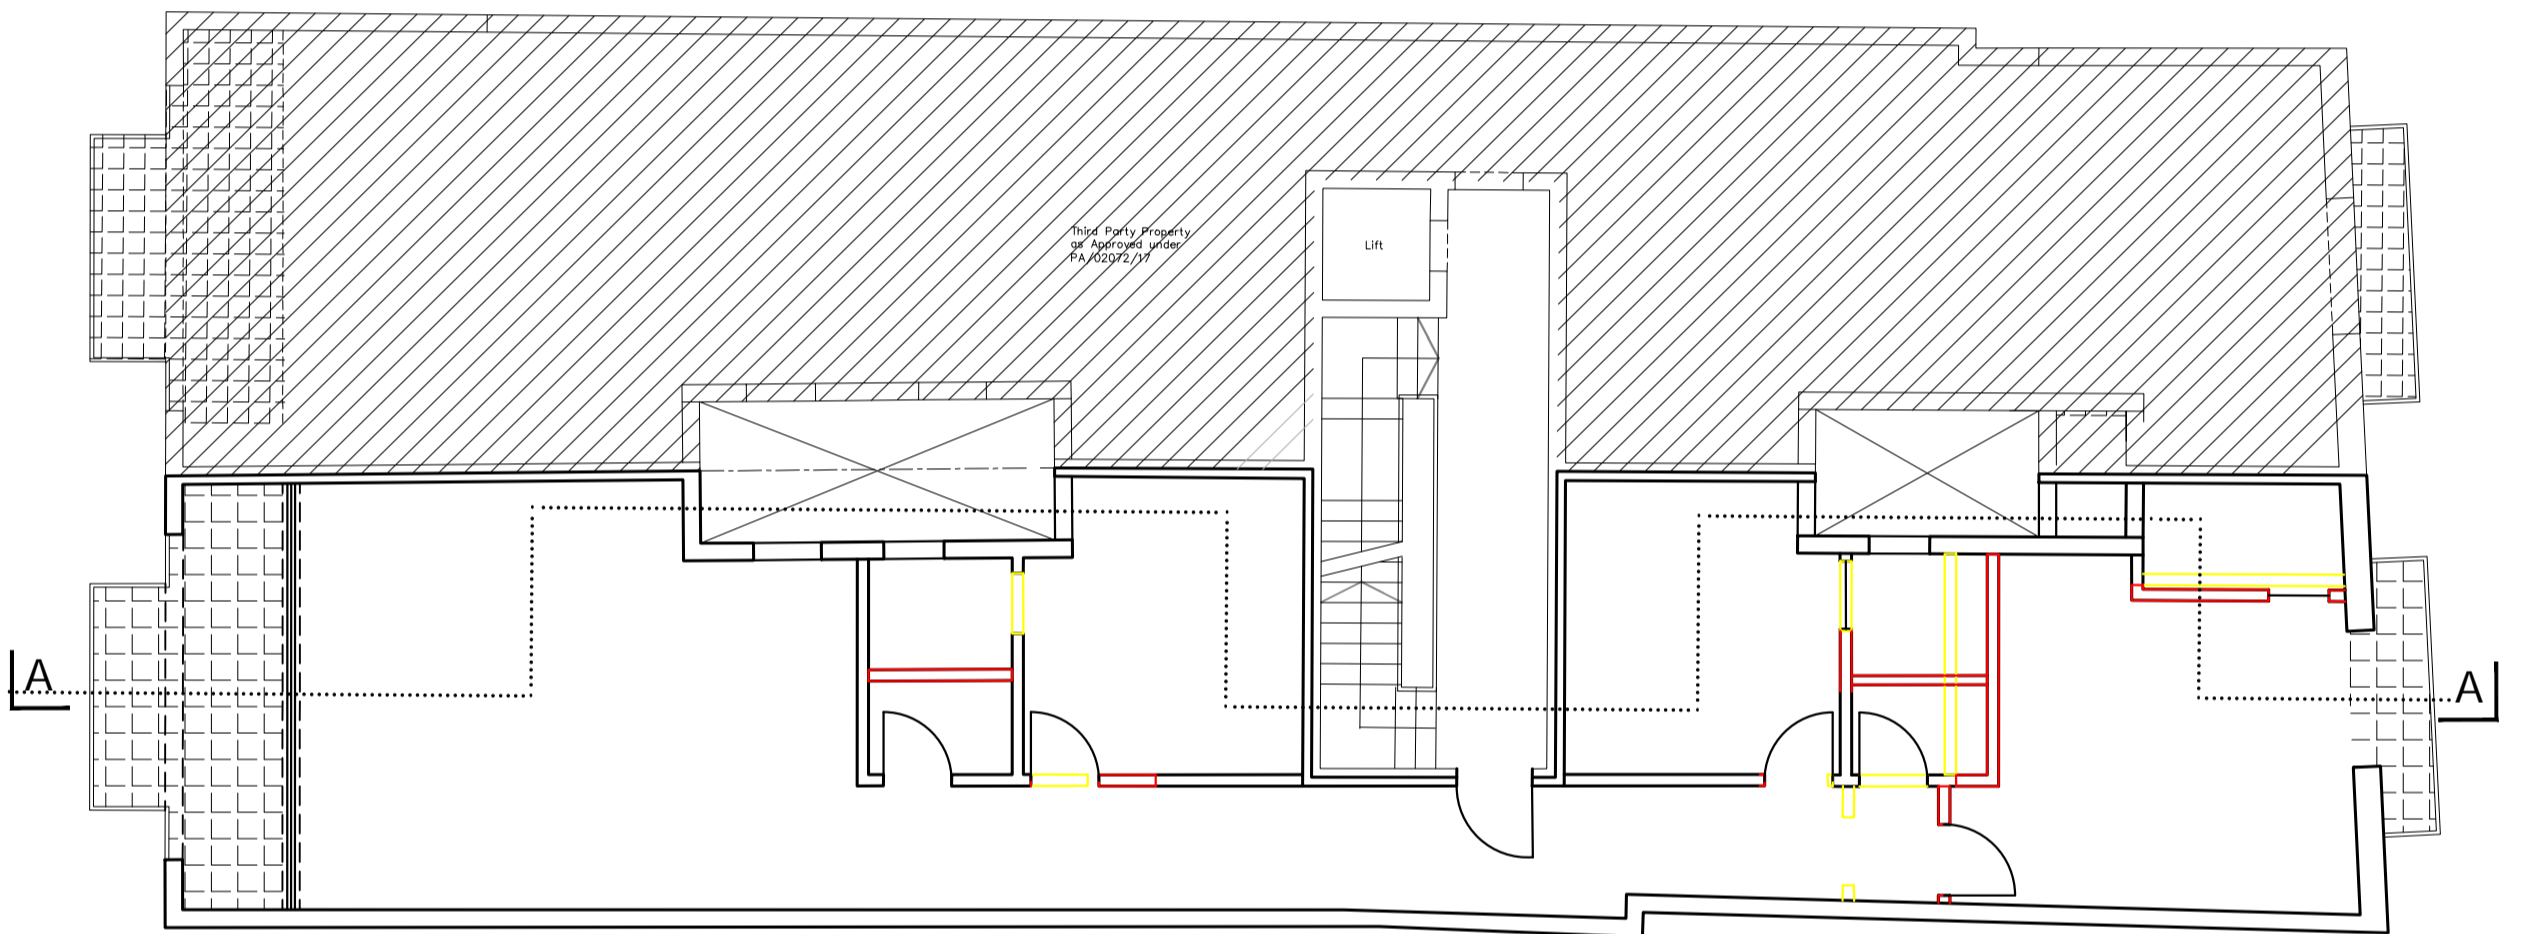

A01 EXISTING/PROPOSED FIFTH FLOOR
02 SCALE 1:100

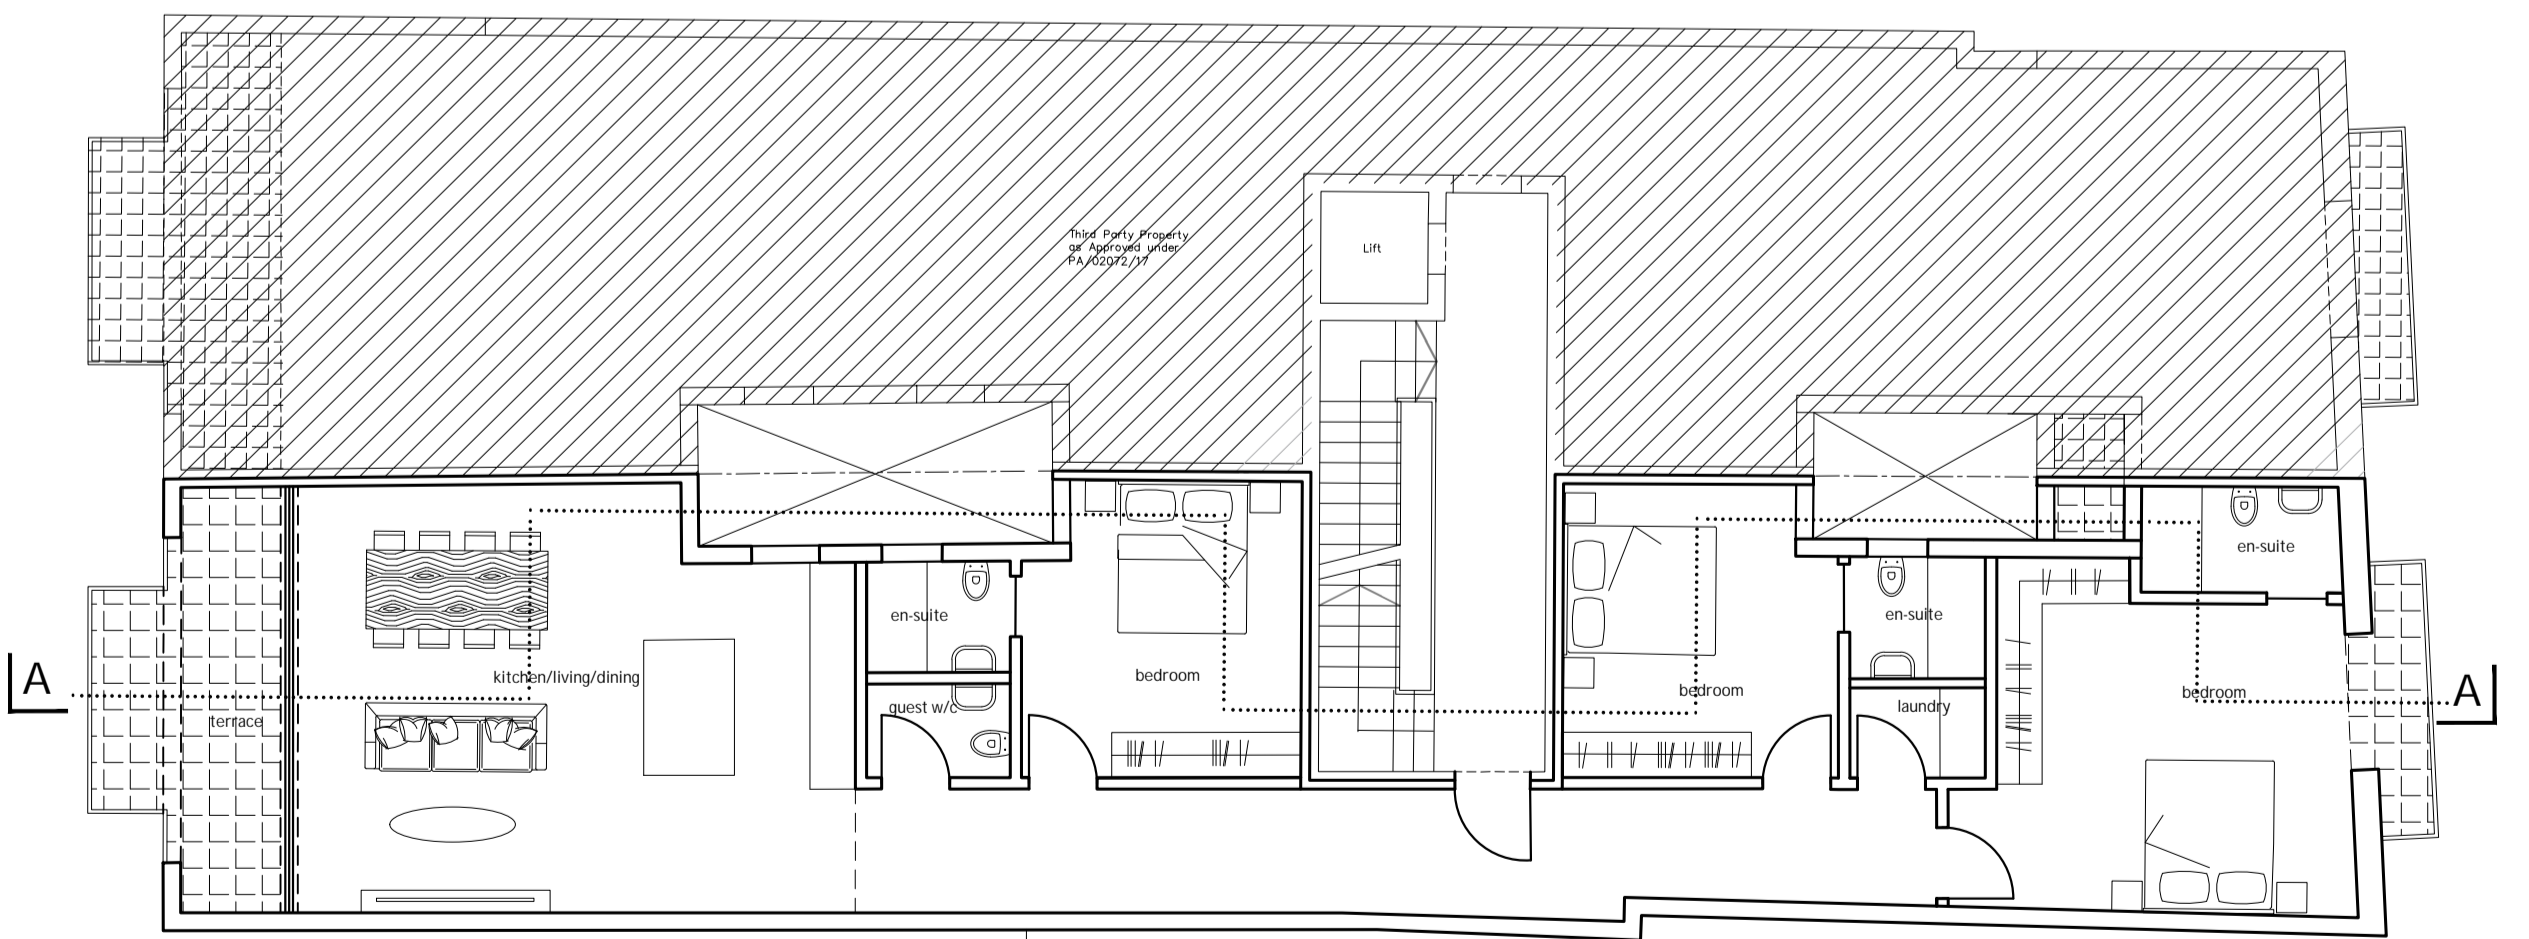

A01 PROPOSED FIFTH FLOOR
03 SCALE 1:100

Job Title
Alterations on existing apartment

Location
St. Julian's

Drawing Title
Fifth floor plan

Architects
A360

Scale / Size
1:100/A2

Drawn / Checked
VVF/MAM

Date
22.11.2021

Drawing No.
P2068-PA01

Revision Suffix
-

Rev	Date	Details
-	-	-
-	-	-
-	-	-
-	-	-