

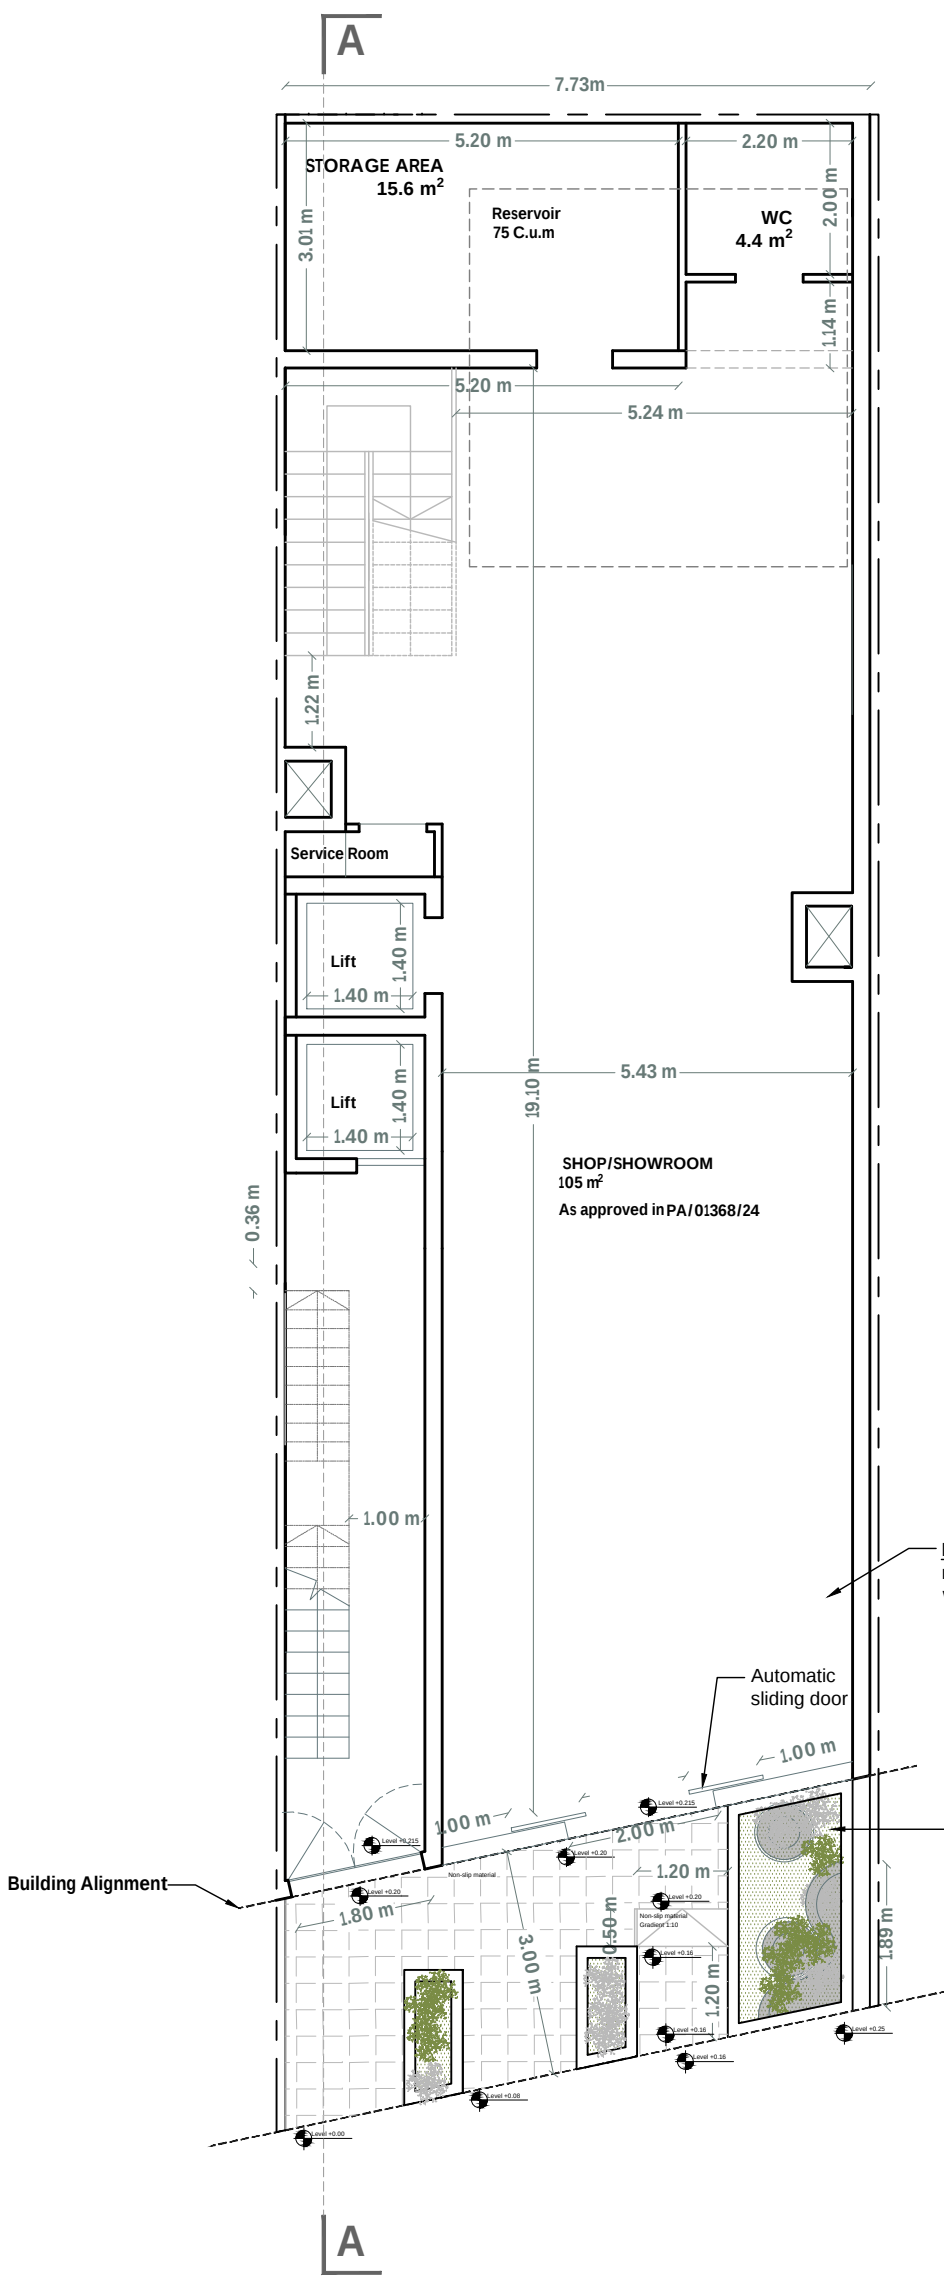


Notes


 Proposed - to construct

 


APPROVED GROUND FLOOR PLAN
PA02 | (PA/01368/24)
01 | SCALE 1:100

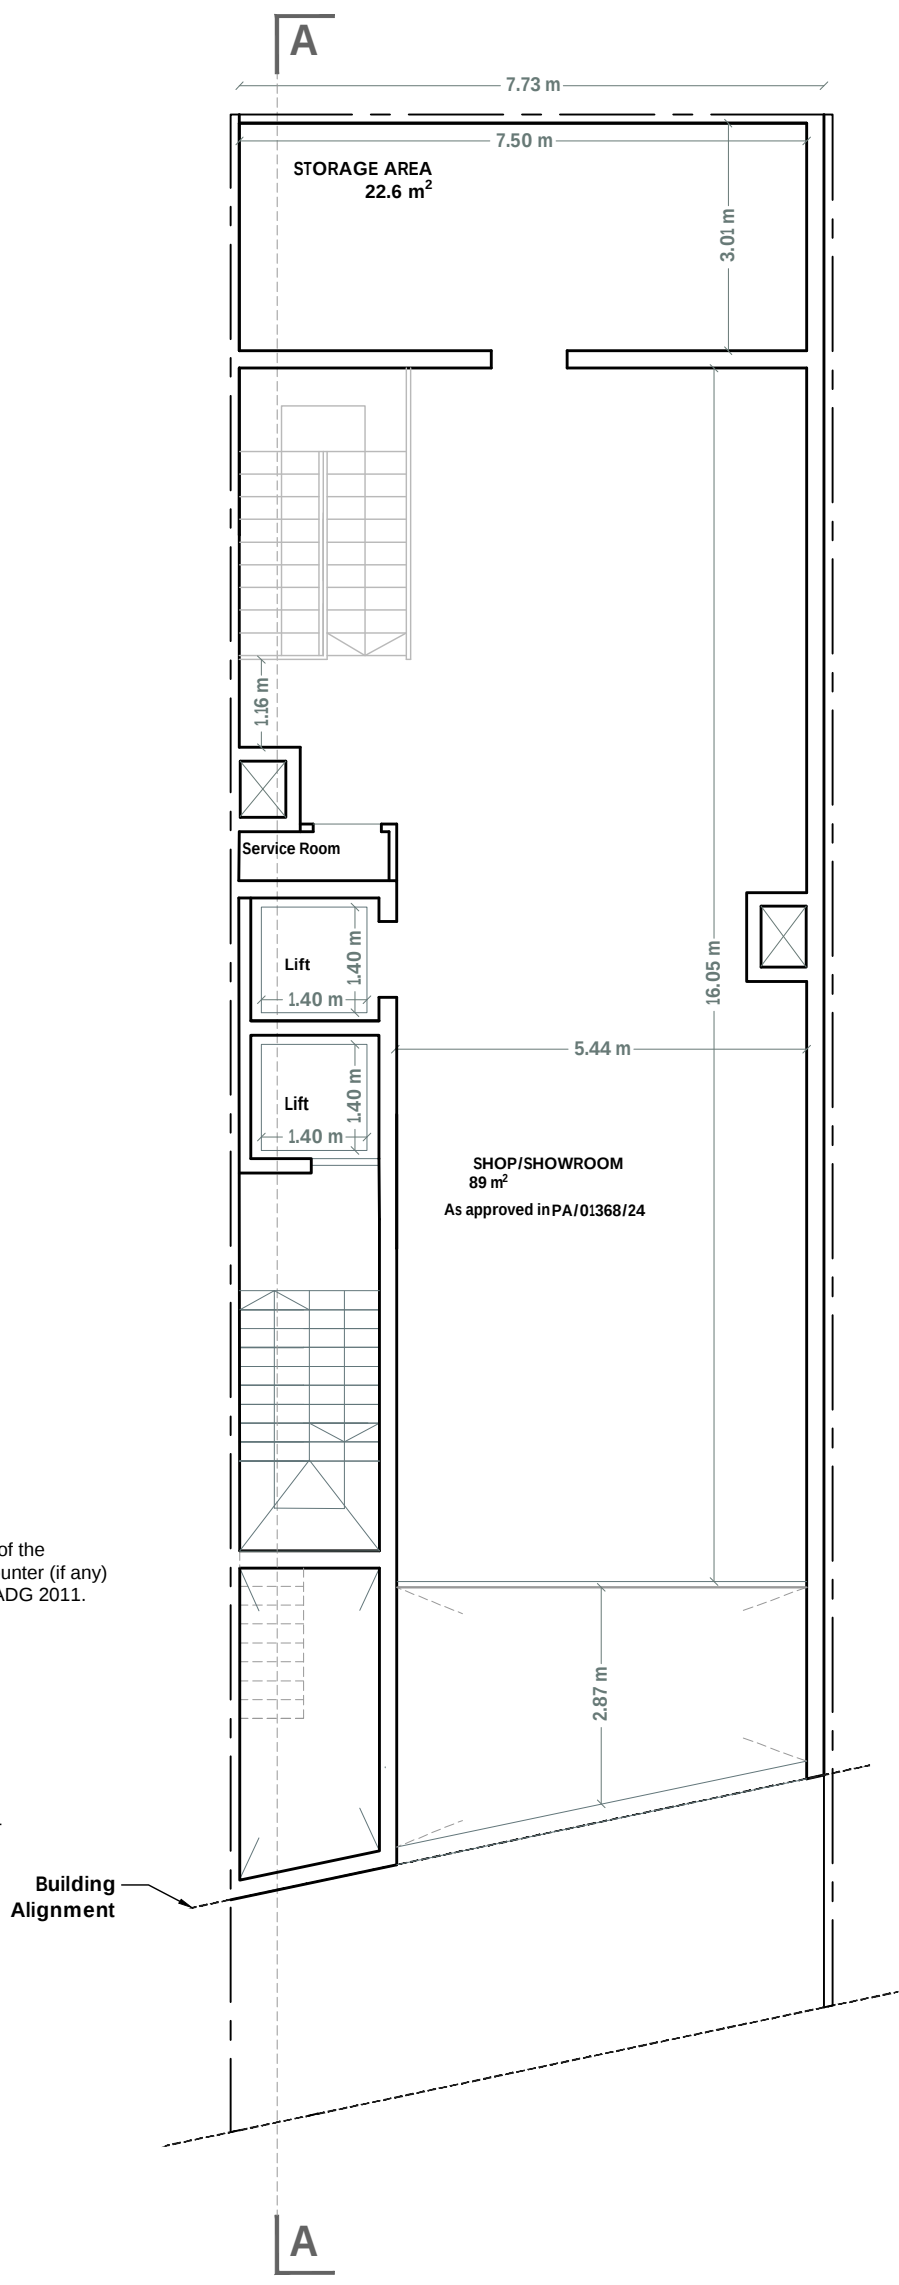


APPROVED FIRST FLOOR PLAN
PA02 | (PA/01368/24)
02 | SCALE 1:100

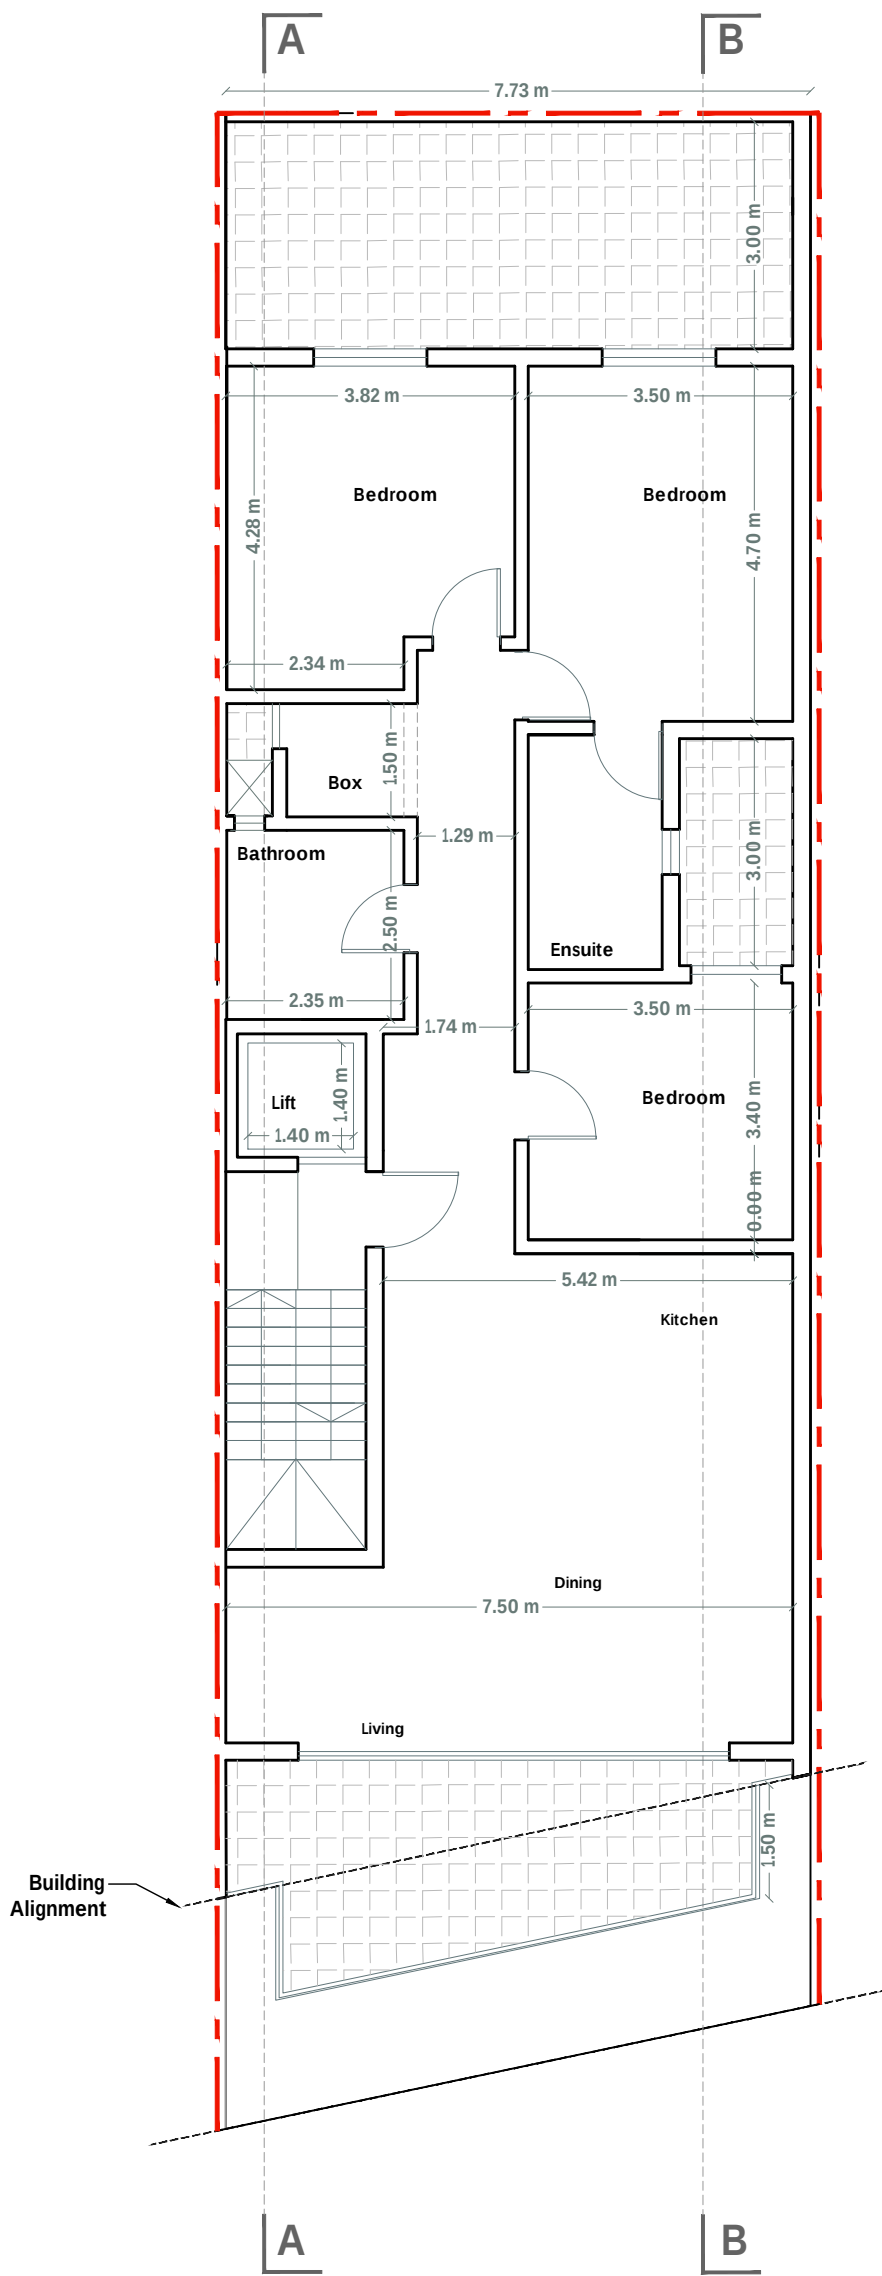

PROPOSED SECOND FLOOR PLAN
PA02 |
03 | SCALE 1:100

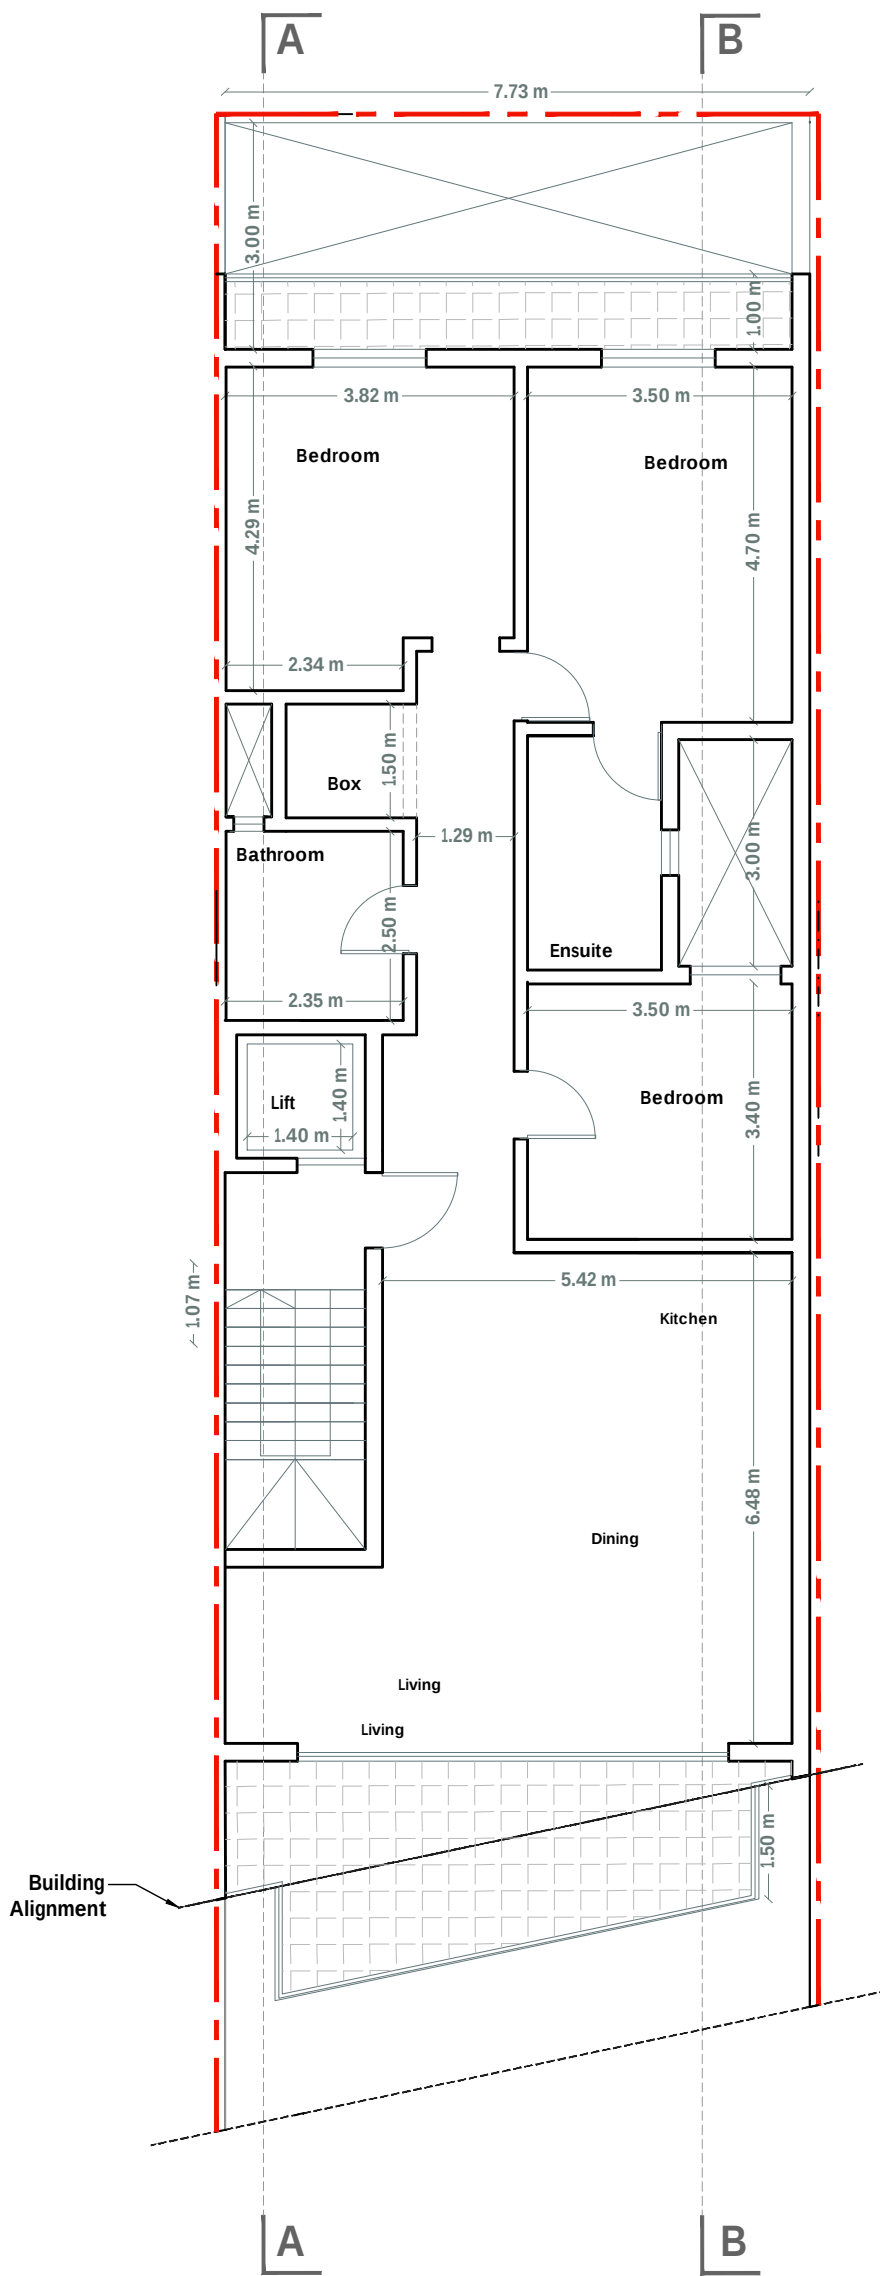

PROPOSED THIRD FLOOR PLAN
PA02 |
04 | SCALE 1:100

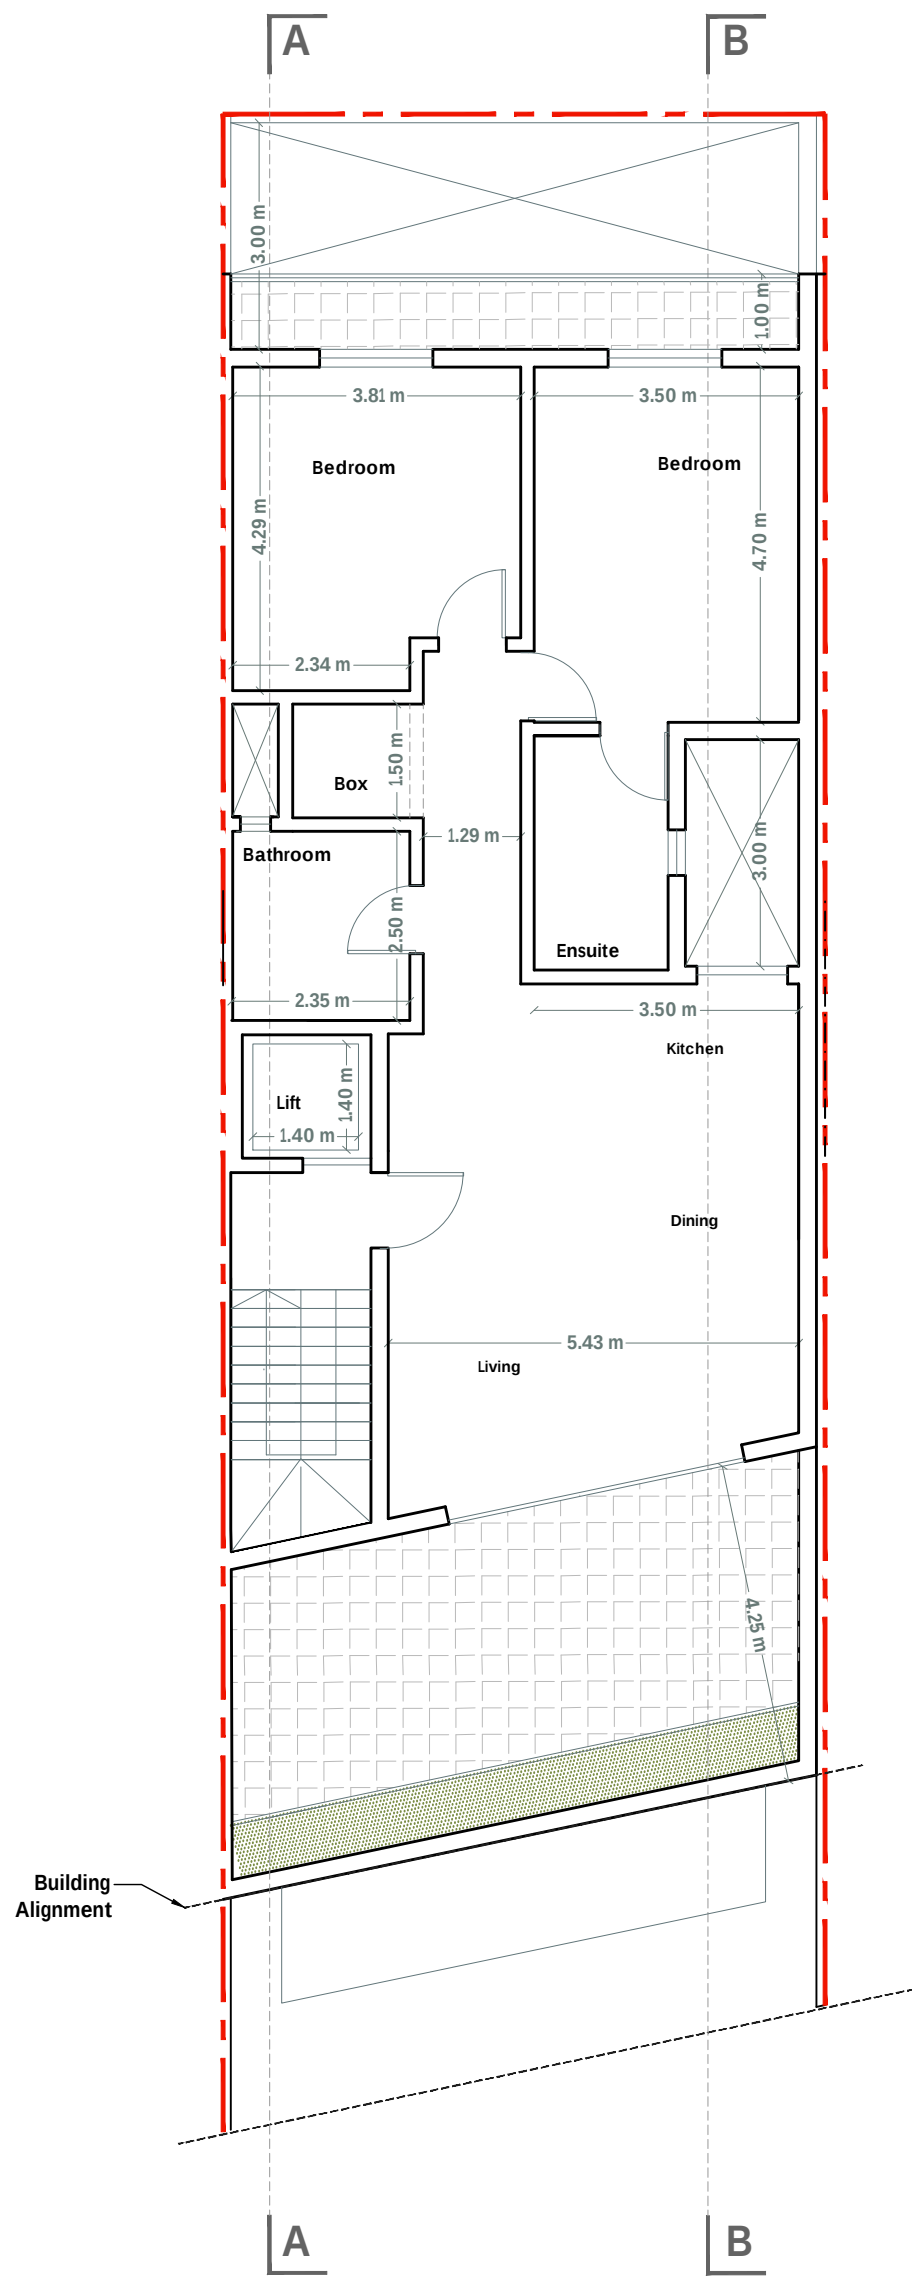

PROPOSED ROOF PLAN
PA02 |
05 | SCALE 1:100

Plant room: 144 sqm
Commercial Area: 504 sqm
Ancillary Area: 158 sqm
Circulation spaces: 91 sqm
Total GFA: 897sqm

Job Title	Drawing Title	Scale / Size	1:100/A1	Rev	Date	Details
Proposed Showroom	Proposed Plans	Drawn / Checked	SA/MAM	—	—	—
Location	Architects	Date	03/12/2024	—	—	—
Qormi	A360	Drawing No.	P2737-PA02	—	—	—
		Revision Suffix	-	—	—	—