




Approved ground floor plan as per PA/6157/22
scale 1:100

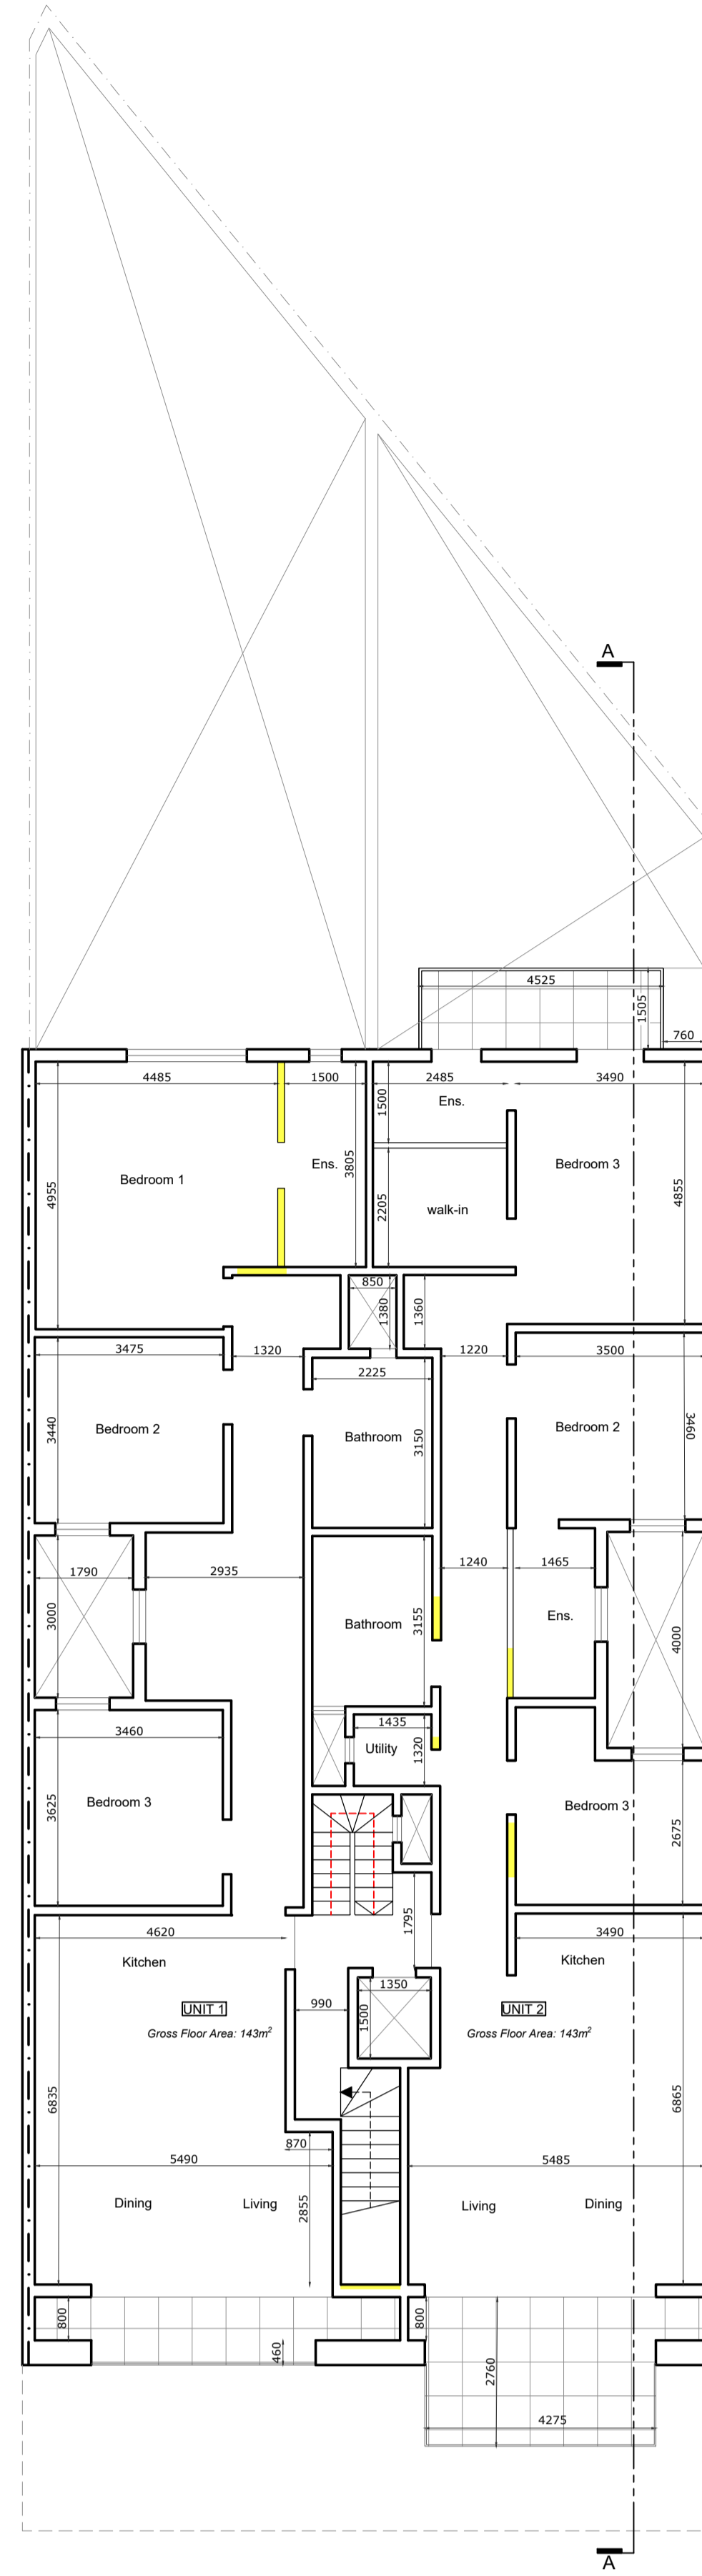


Approved first floor plan as per PA/6157/22
scale 1:100

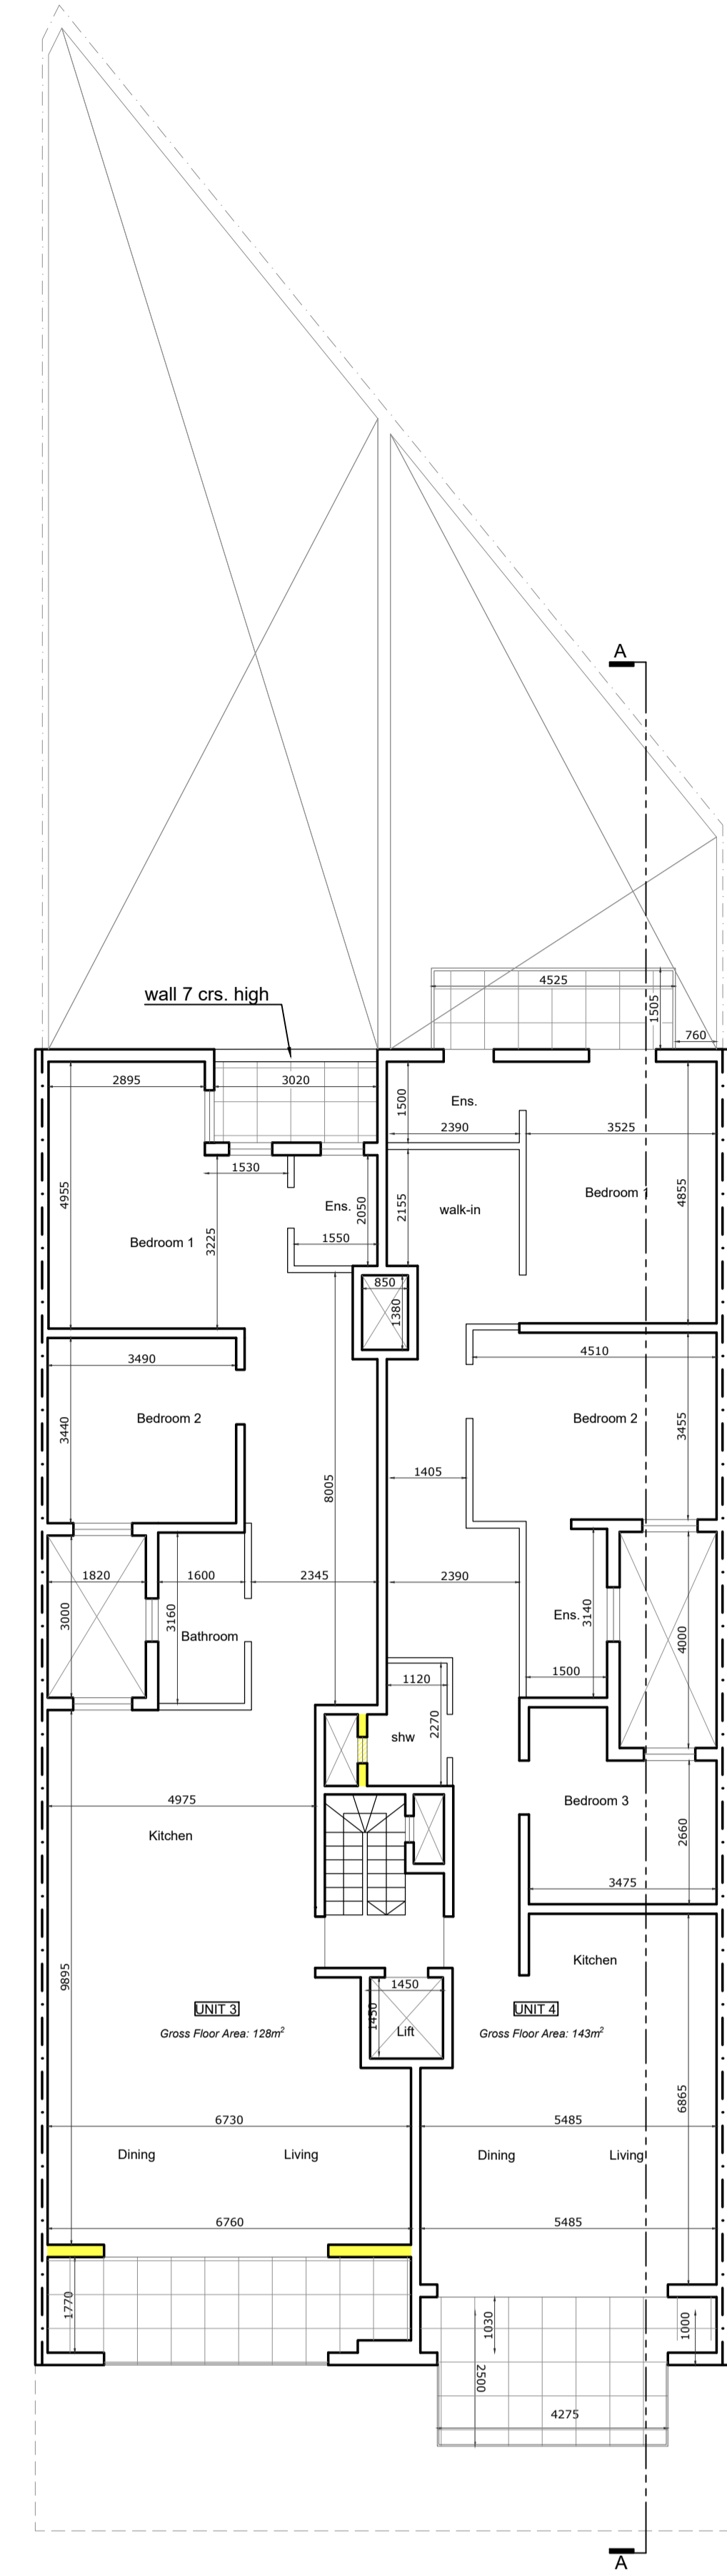


Approved Second Floor Plan as per PA/6157/22
scale 1:100

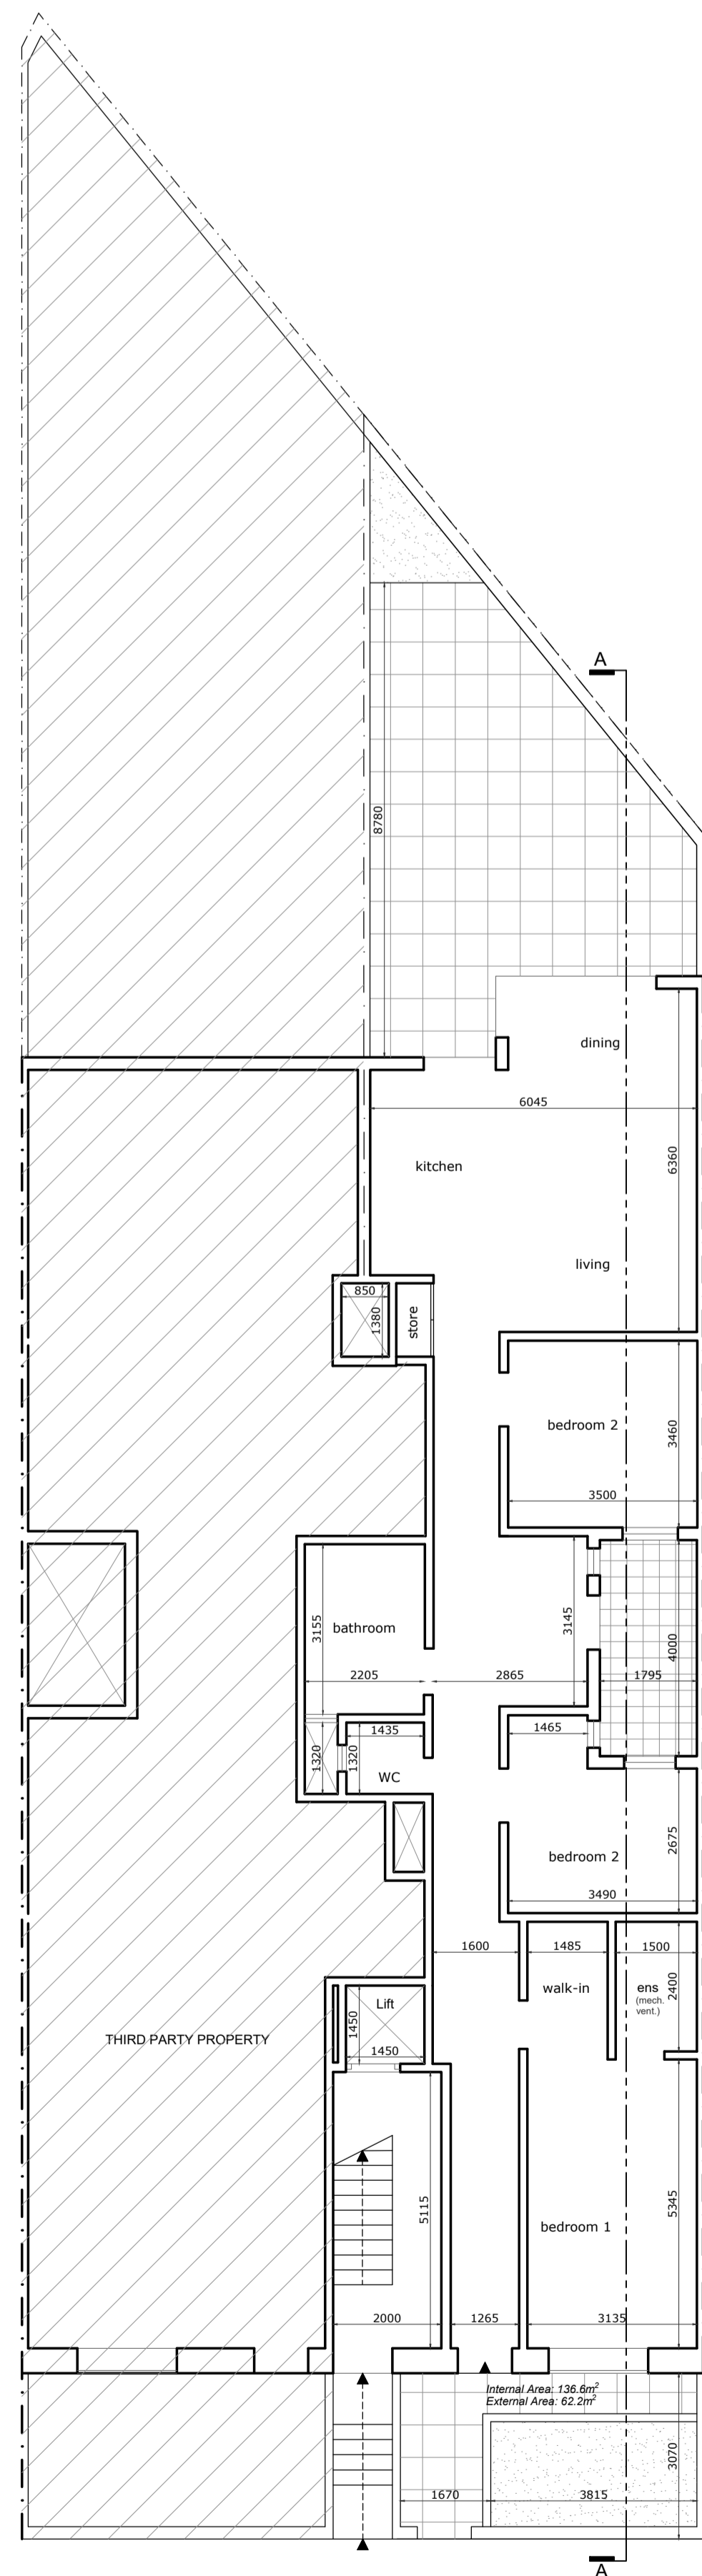

Proposed ground floor plan
scale 1:100

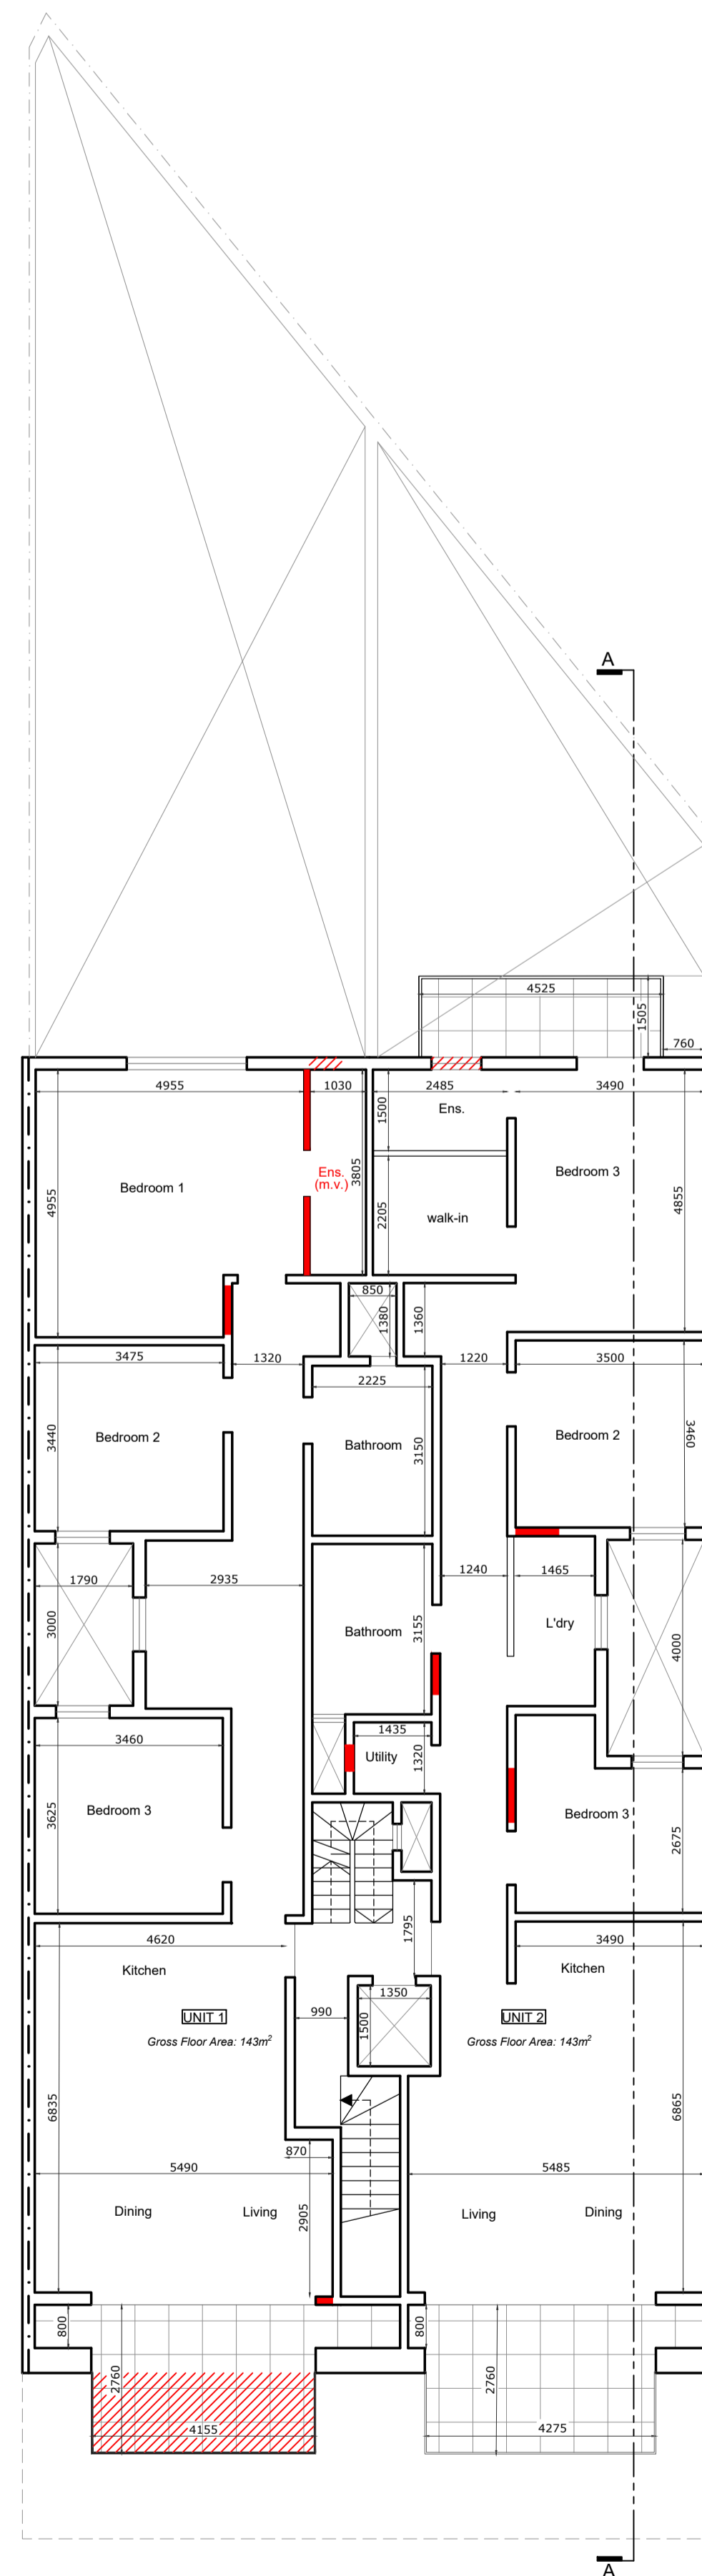

Proposed first floor plan
scale 1:100

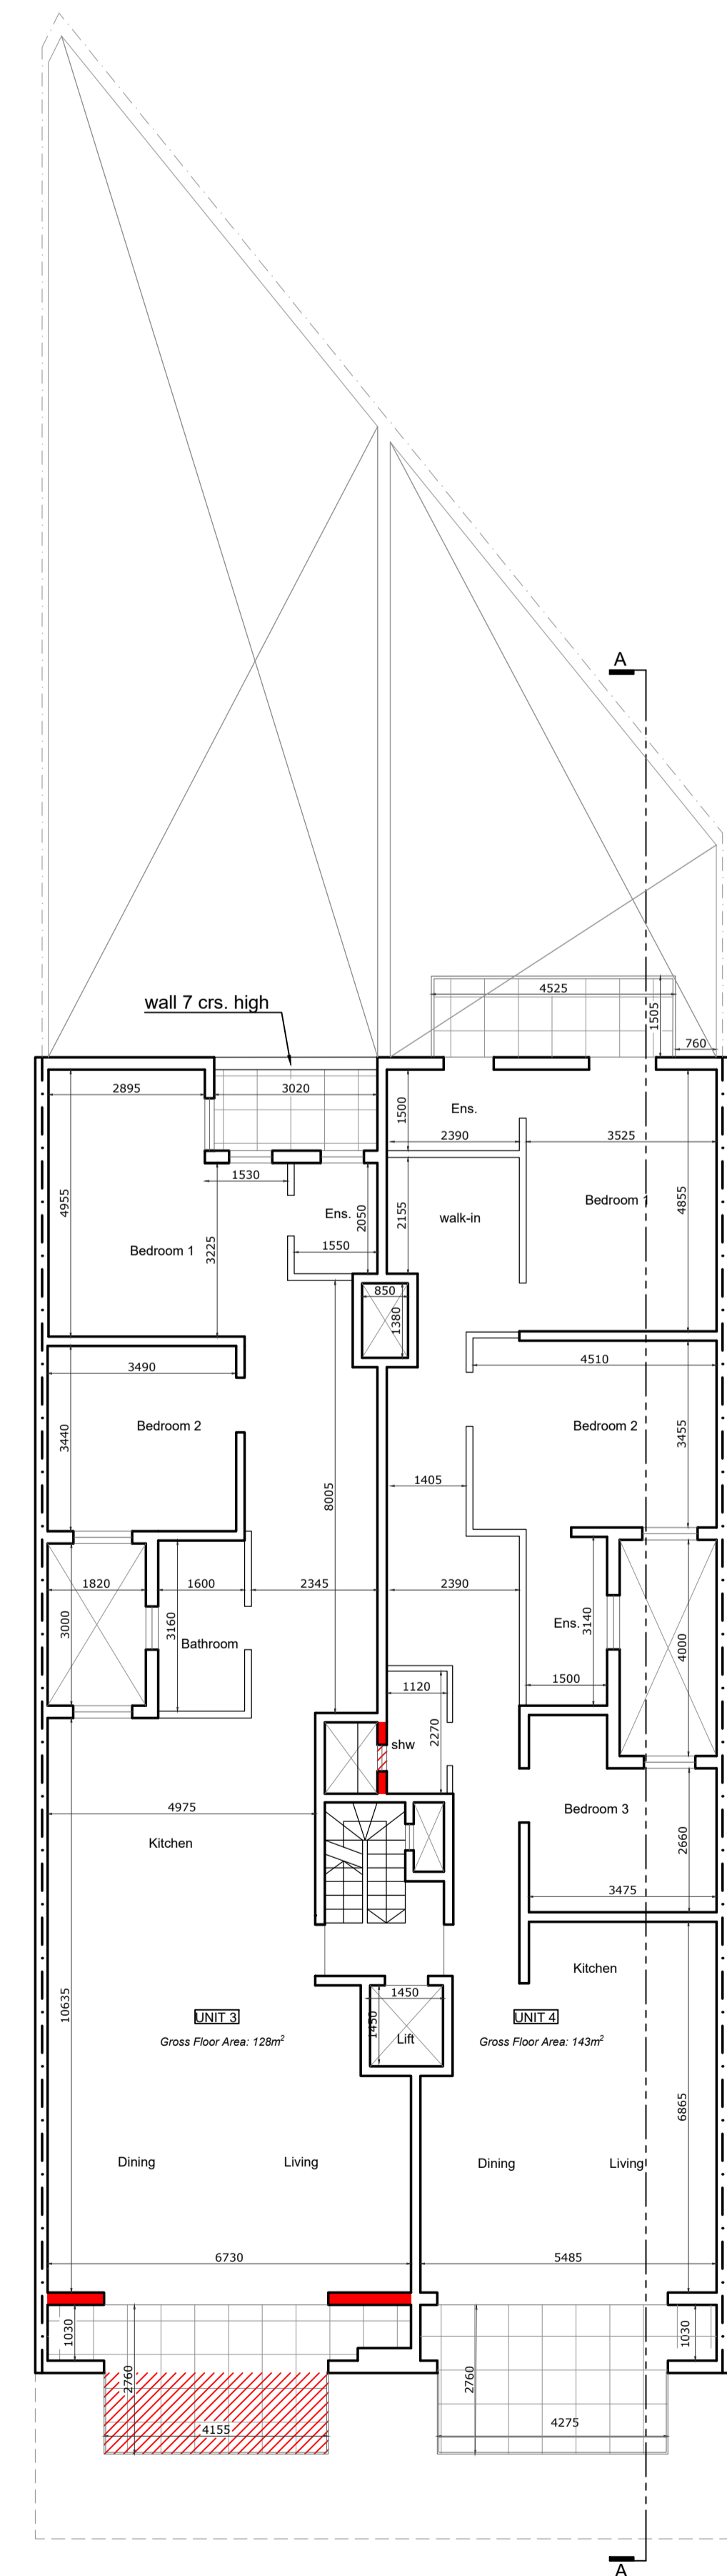

Proposed Second Floor Plan
scale 1:100