


Architecture 360
30, Triq it-Tliet Knejjes,
Balzan BZN 1307

info@a360.com.mt
+356 7906 0607
+356 9984 6288
+356 2166 9019


Architect & Civil Engineers
Structural Engineers
Quantity Surveyors
Project Managers

Notes


 Proposed - to construct

Legend

- 1. Painted/ Rendered finish
- 2. Glazed apertures
- 3. Glazed facade
- 4. Aluminium railing

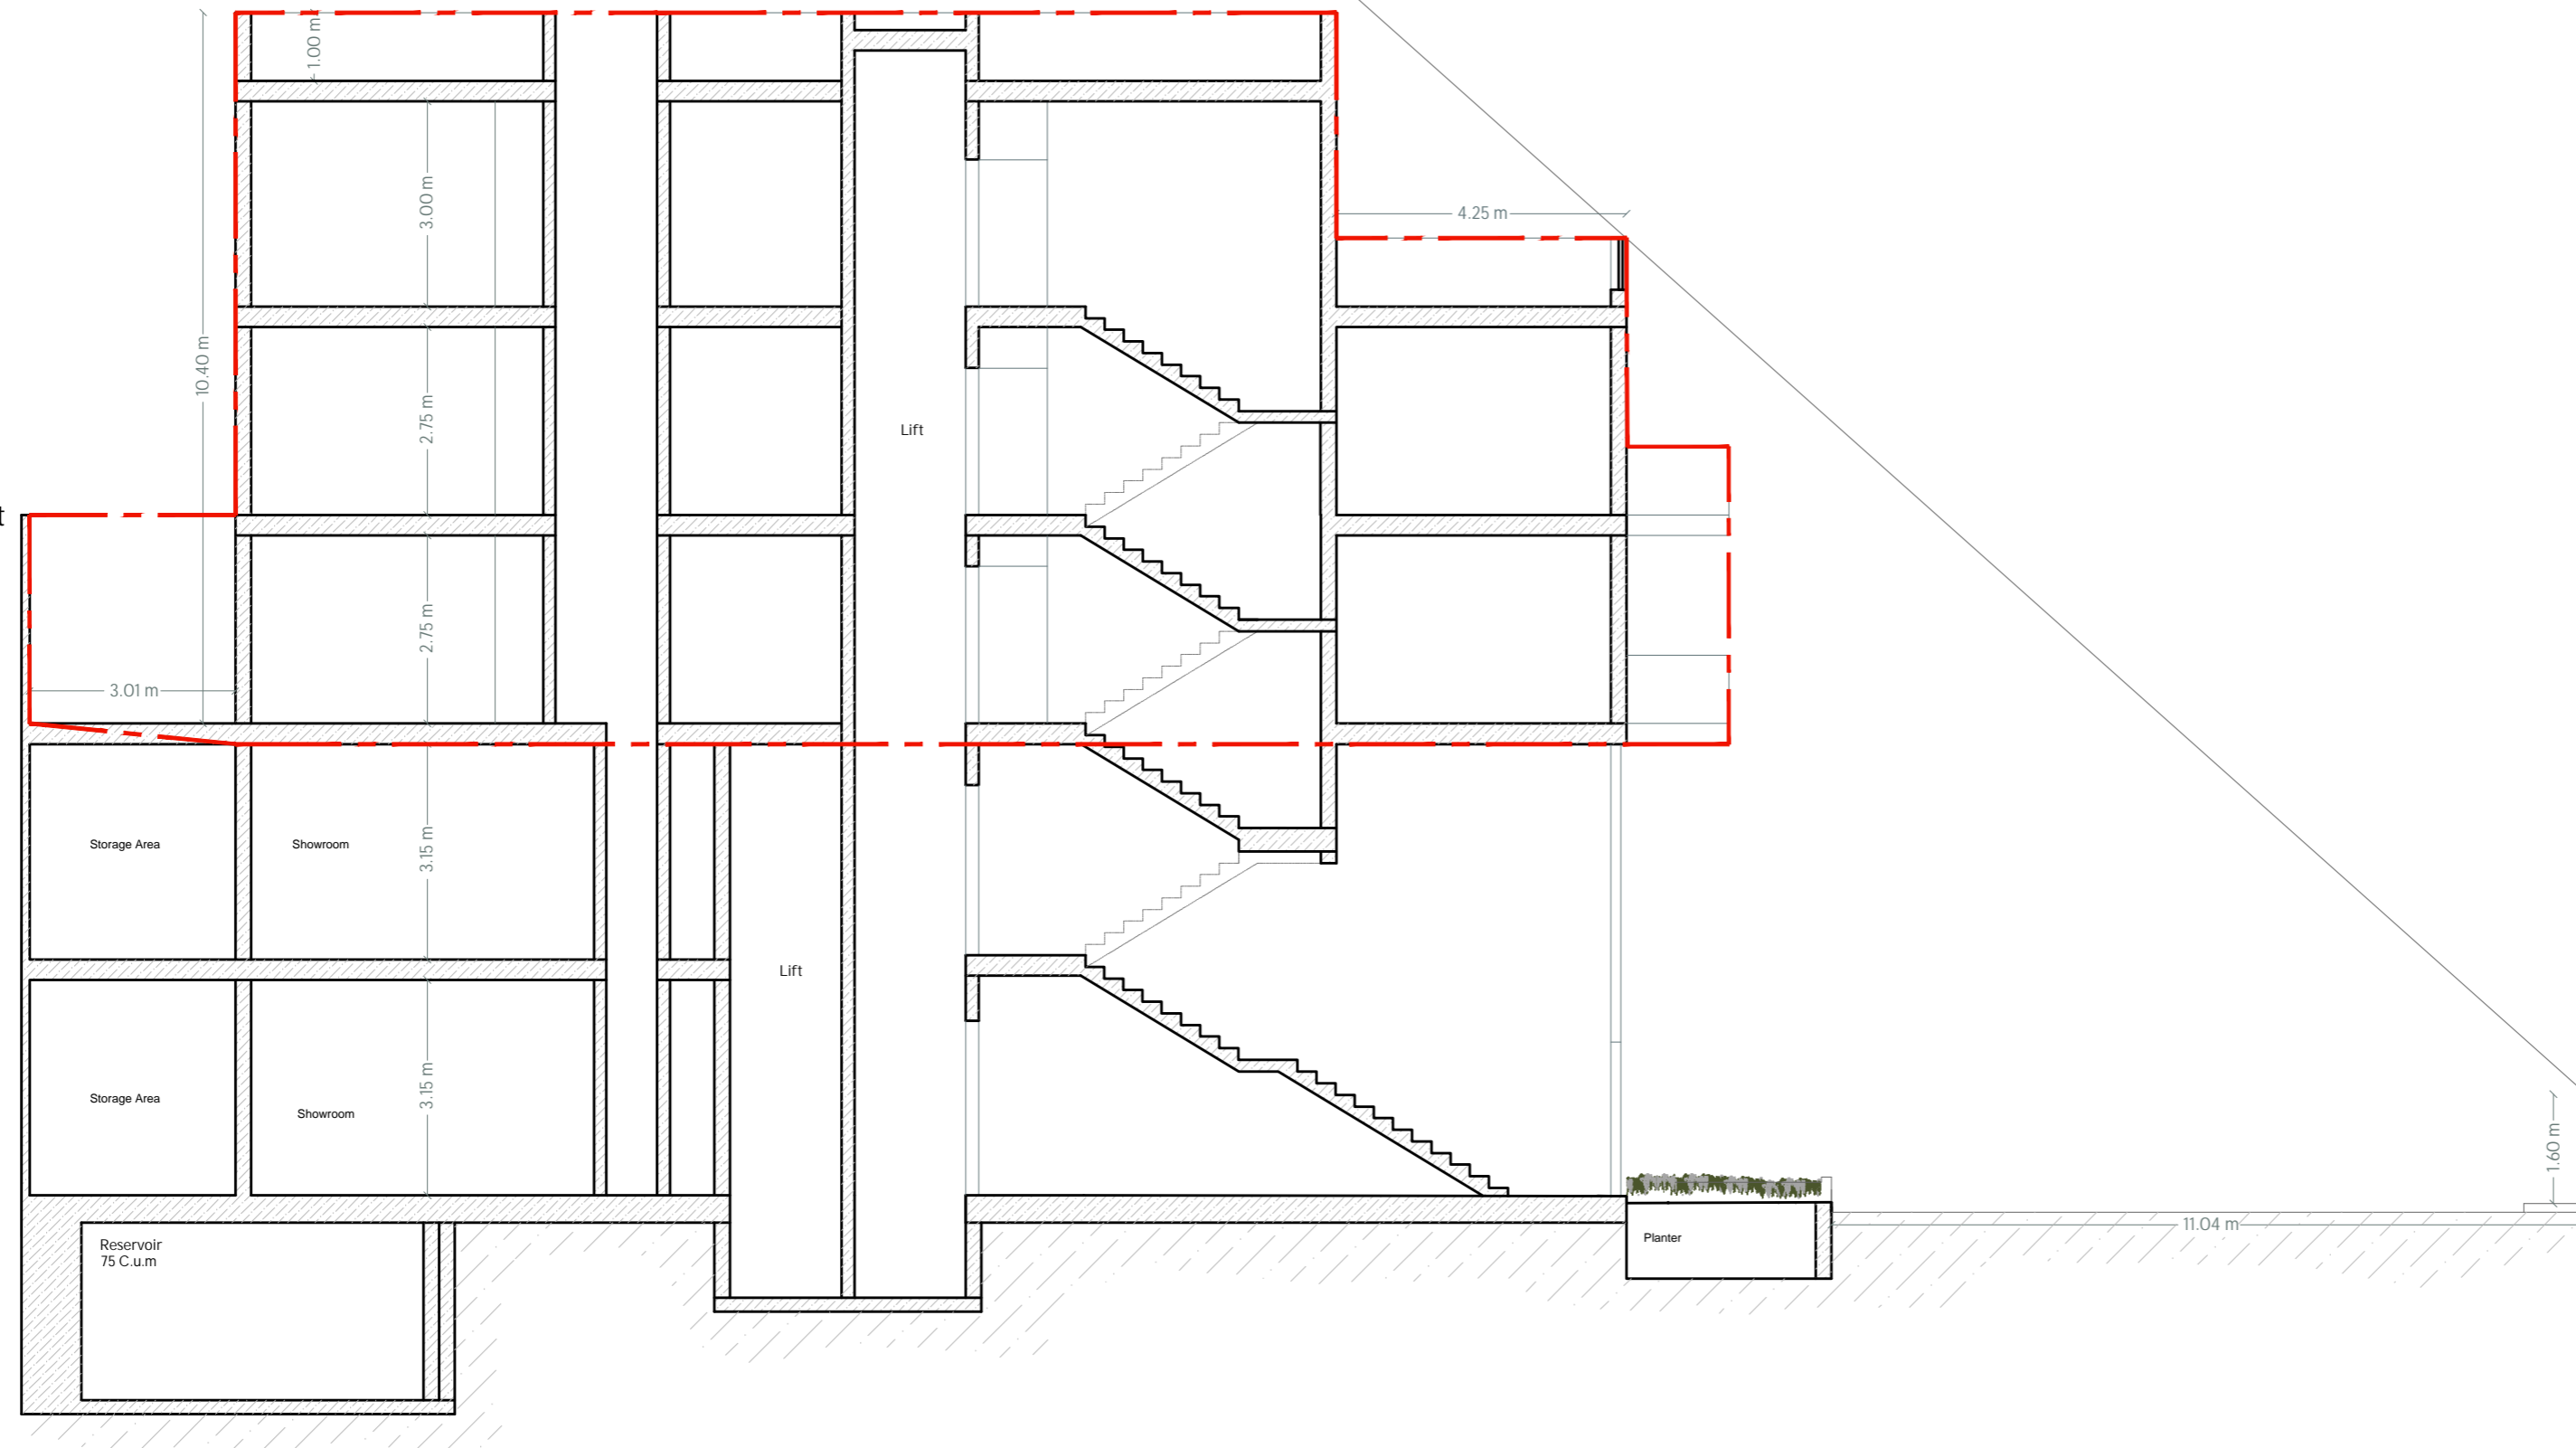

PA03 | PROPOSED SECTION A-A
01 | SCALE 1:100

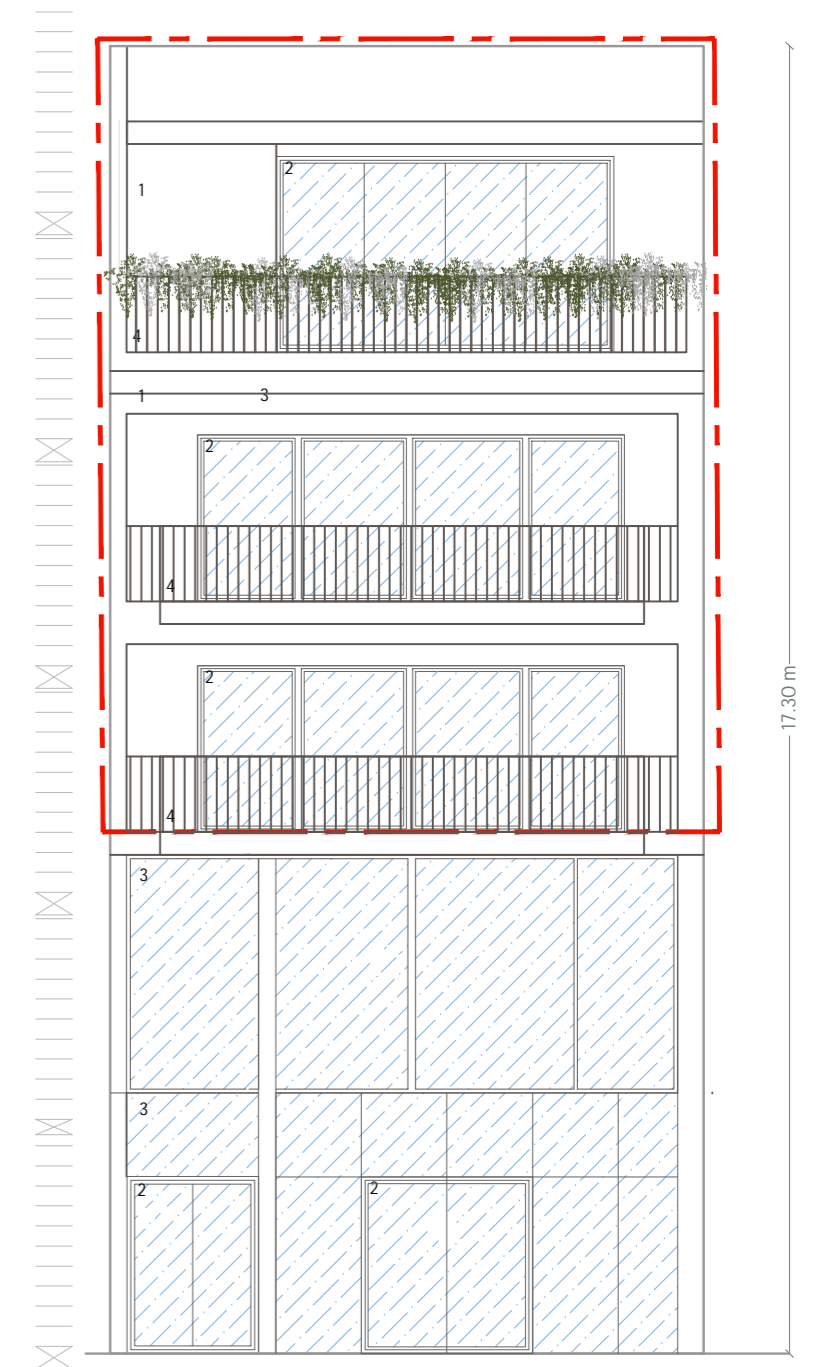

PA03 | PROPOSED FRONT ELEVATION
02 | SCALE 1:100

Job Title
Proposed Showroom

Location
Qormi

Drawing Title
Proposed Section & Elevation

Architects
A360

Scale / Size 1:100/A2
Drawn / Checked SA/MAC
Date 03.12.2024
Drawing No. P2737 -PA03
Revision Suffix -

Rev	Date	Details
—	—	—
—	—	—
—	—	—